


# EXEMPTED SITE PLAN

NO PORTION OF THIS PROPERTY LIES WITHIN A F.R.M. FLOOD HAZARD AREA  
 AS PER FIRM PANEL NO. 1321900139D DATED 9/2/09  
 FIELD CLOSURE = ONE FOOT IN 31.250 FEET ANGLE ERROR = -02" PER ANGLE POINT  
 EQUIPMENT = TOPCON GTS-312 ADJUSTED BY LEAST SQUARES PLAT CLOSURE = ONE FOOT IN 133,988 FEET

Course	Bearing	Distance
L1	S 89°41'05" W	209.05
L2	N 89°41'05" E	209.05
L3	N 89°41'05" W	504.78
L4	S 04°22'05" E	212.03

DL: 100.0%  
 FOUNDING OR M.N.  
 FTE LISTED ON  
 FINAL PLAT

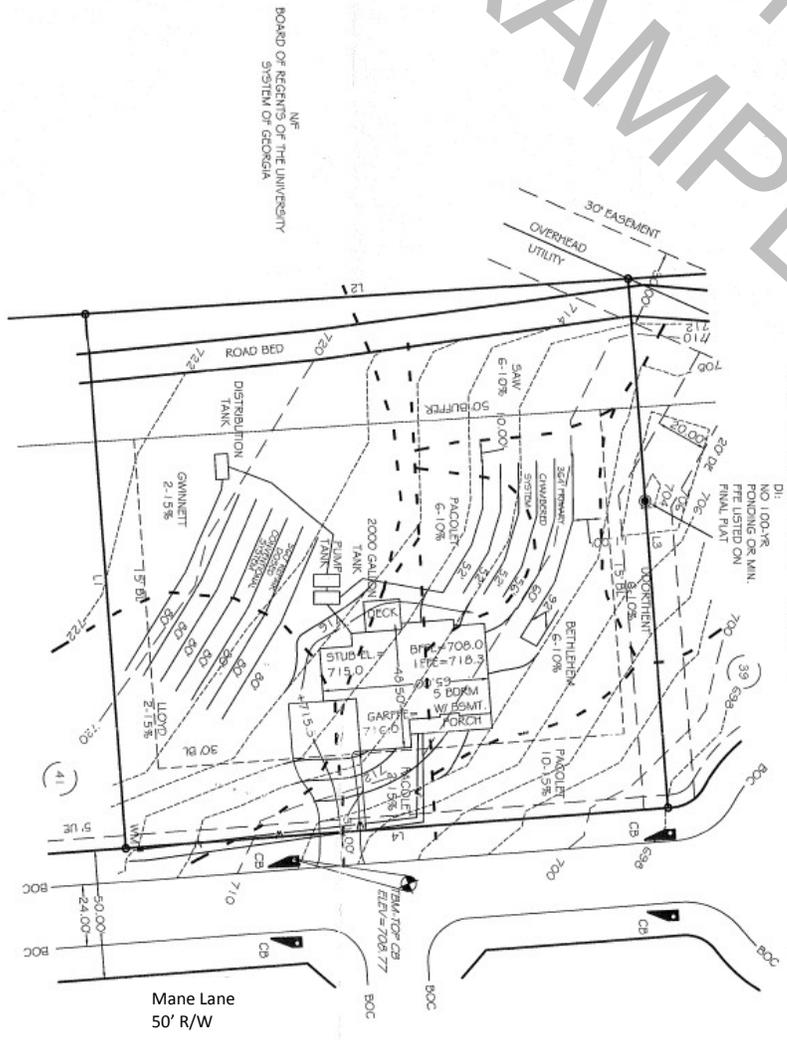

BUILDER IS RESPONSIBLE FOR  
 INSTALLATION OF PROPER  
 EROSION CONTROL  
 MEASURES AND BEST  
 MANAGEMENT PRACTICES.

**Owner Information Contact Information**


1. TOPOGRAPHIC INFORMATION SHOWN HEREON WAS FIELD RUN BY
2. NO DECKS, PATIOS OR PERMANENT STRUCTURES PERMITTED IN BUFFERS OR EASEMENTS.
3. PER THE RECORDED FINAL PLAT THIS LOT IS SUBJECT TO SLP, HPFL, LEVEL-IV PER ENVIRONMENTAL HEALTH DEPARTMENT.
4. SOILS TAKEN FROM PHASE II SOILS OVERLAY PLAN FOR SUBDIVISION LAST REVISED 2/5/15.
5. CONTOURS SHOW HEREON ARE AT TWO FOOT INTERVALS.

**Seal & Signature of Site Plan surveyor/engineer**

**Address Information Lot / Block Number Acreage Plat Book recording information**

**Site plan for: Your address Surveyor/Engineer Information**

- LEGEND**
- OF - EXISTING OVERHEAD ROAD
  - OF - EXISTING OVERHEAD UTILITY
  - OF - EXISTING OVERHEAD WATER
  - OF - EXISTING OVERHEAD GAS
  - OF - EXISTING OVERHEAD TELEPHONE
  - OF - EXISTING OVERHEAD CABLE
  - OF - EXISTING OVERHEAD FIBER OPTIC
  - OF - EXISTING OVERHEAD POWER
  - OF - EXISTING OVERHEAD LIGHT
  - OF - EXISTING OVERHEAD ANTENNA
  - OF - EXISTING OVERHEAD SIGN
  - OF - EXISTING OVERHEAD BILLBOARD
  - OF - EXISTING OVERHEAD STRUCTURE
  - OF - EXISTING OVERHEAD EQUIPMENT
  - OF - EXISTING OVERHEAD FENCE
  - OF - EXISTING OVERHEAD WALL
  - OF - EXISTING OVERHEAD CURB
  - OF - EXISTING OVERHEAD DRIVE
  - OF - EXISTING OVERHEAD WALKWAY
  - OF - EXISTING OVERHEAD BIKEWAY
  - OF - EXISTING OVERHEAD TRAIL
  - OF - EXISTING OVERHEAD PATH
  - OF - EXISTING OVERHEAD BRIDGE
  - OF - EXISTING OVERHEAD TUNNEL
  - OF - EXISTING OVERHEAD VIADUCT
  - OF - EXISTING OVERHEAD GALLERY
  - OF - EXISTING OVERHEAD UNDERPASS
  - OF - EXISTING OVERHEAD OVERPASS
  - OF - EXISTING OVERHEAD RAMP
  - OF - EXISTING OVERHEAD ON-RAMP
  - OF - EXISTING OVERHEAD OFF-RAMP
  - OF - EXISTING OVERHEAD JUNCTION
  - OF - EXISTING OVERHEAD INTERCHANGE
  - OF - EXISTING OVERHEAD RAMPWAY
  - OF - EXISTING OVERHEAD SERVICE ROAD
  - OF - EXISTING OVERHEAD DRIVEWAY
  - OF - EXISTING OVERHEAD ALLEY
  - OF - EXISTING OVERHEAD COURT
  - OF - EXISTING OVERHEAD LANE
  - OF - EXISTING OVERHEAD STREET
  - OF - EXISTING OVERHEAD AVENUE
  - OF - EXISTING OVERHEAD BOULEVARD
  - OF - EXISTING OVERHEAD PARKWAY
  - OF - EXISTING OVERHEAD EXPRESSWAY
  - OF - EXISTING OVERHEAD FREEWAY
  - OF - EXISTING OVERHEAD LIMITED ACCESS HIGHWAY
  - OF - EXISTING OVERHEAD EXPRESSWAY
  - OF - EXISTING OVERHEAD FREEWAY
  - OF - EXISTING OVERHEAD LIMITED ACCESS HIGHWAY

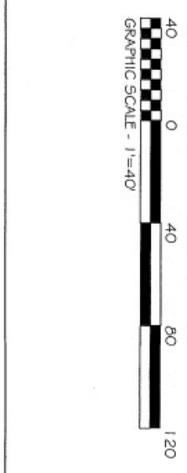

IN MY OPINION, THIS PLAT IS A CORRECT REPRESENTATION OF THE LAND PLATTED AND HAS BEEN PREPARED IN CONFORMITY WITH THE MINIMUM STANDARDS AND REQUIREMENTS OF THE LAW.

WARRANT SURVEYING AND MAPPING SOCIETY OF GEORGIA

No.	By	Date	Revision

ACAD FILE:

Date:	1/30/16	Land Lot:		District:	GD
County:	COCONINE, AZ	Scale:	1" = 40'	Sheet No.:	
Drawn By:		Checked By:			
Job Number:		File Number:			